




① living room

Autodesk® Revit®	Owner	Living room	
	Project Name	Project number	Project Number
Date		Issue Date	109
Drawn by		Author	
www.autodesk.com/revit		Checked by	Checker
			Scale



① Study

Autodesk® Revit®	Owner	study 1		
	Project Name	Project number	Project Number	
Date		Issue Date	110	
Drawn by		Author		
www.autodesk.com/revit		Checked by	Checker	Scale

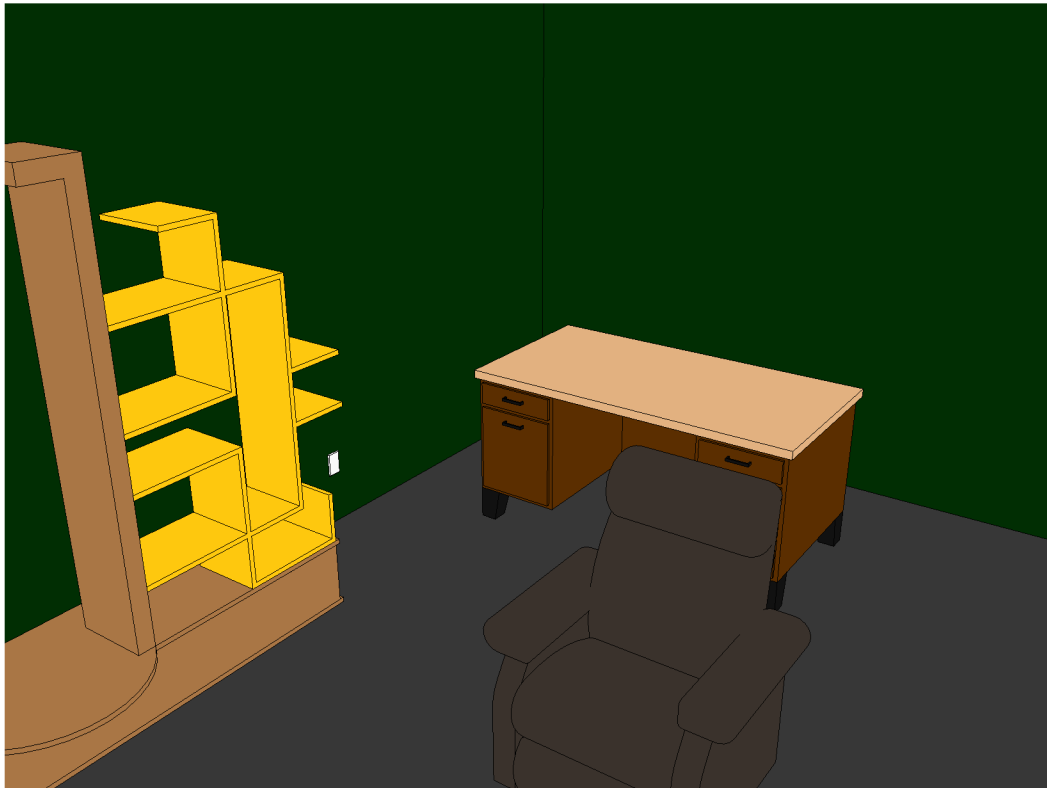


① study 2

Autodesk® Revit®	Owner	Study 2	
	Project Name	Project number	Project Number
Date		Issue Date	111
Drawn by		Author	
www.autodesk.com/revit		Checked by	Checker
			Scale



① Master bedroom

Autodesk® Revit®	Owner	master bedroom	
	Project Name	Project number	Project Number
Date		Issue Date	112
Drawn by		Author	
www.autodesk.com/revit		Checked by	Checker
			Scale

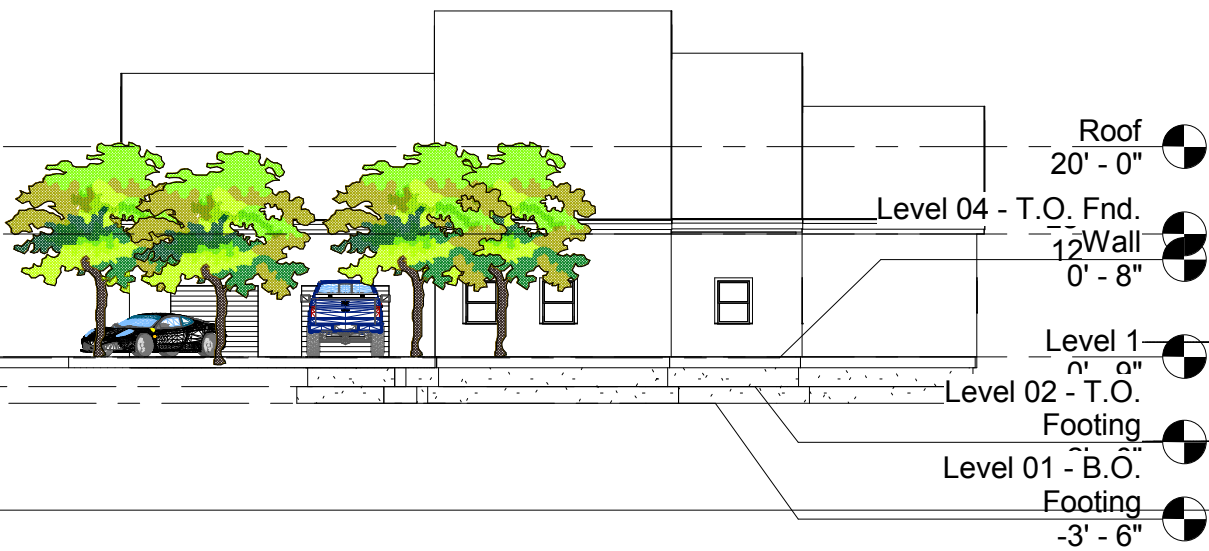

Autodesk® Revit®

www.autodesk.com/revit

Owner

Project Name

east view

Project number	Project Number
Date	Issue Date
Drawn by	Author
Checked by	Checker

113

Scale 1/16" = 1'-0"



Autodesk® Revit®

www.autodesk.com/revit

Owner


Project Name

north view

Project number	Project Number
Date	Issue Date
Drawn by	Author
Checked by	Checker

115

Scale 1" = 20'-0"

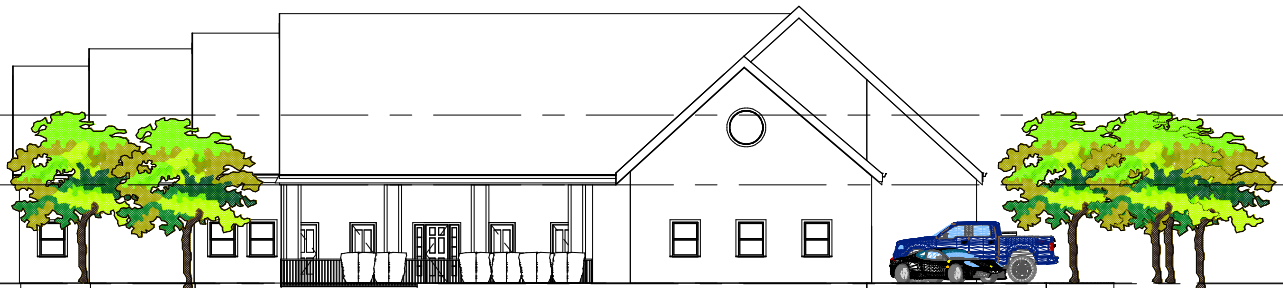

Autodesk® Revit®

www.autodesk.com/revit

Owner

Project Name

south view

Project number	Project Number
Date	Issue Date
Drawn by	Author
Checked by	Checker


116

Scale 1" = 20'-0"



① kitchen

Autodesk® Revit®	Owner	kitchen	
	Project Name	Project number	Project Number
Date		Issue Date	117
Drawn by		Author	
www.autodesk.com/revit		Checked by	Checker
			Scale

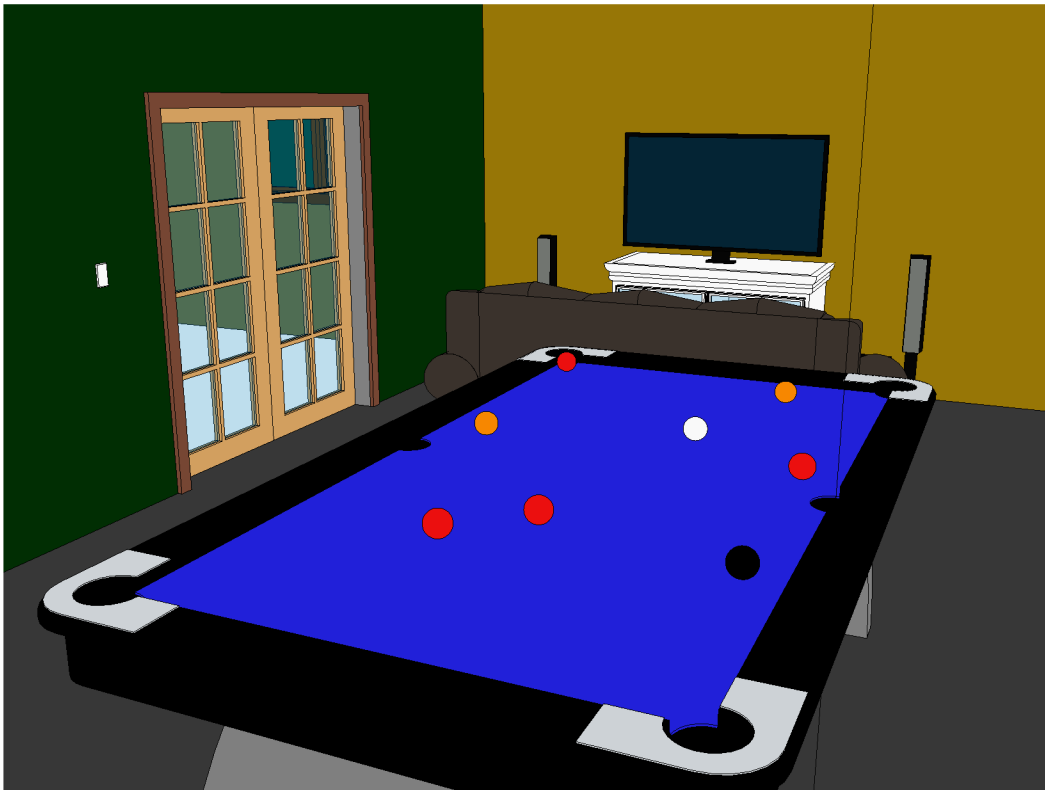

① gameroom 1

Autodesk® Revit®

www.autodesk.com/revit

Owner

Project Name

game room 1

Project number	Project Number
Date	Issue Date
Drawn by	Author
Checked by	Checker

118

Scale




① game room 2

Autodesk® Revit®	Owner	game room 2		
	Project Name	Project number	Project Number	
Date		Issue Date	119	
Drawn by		Author		
www.autodesk.com/revit		Checked by	Checker	Scale




① dining room

Autodesk® Revit®	Owner	dining room	
	Project Name	Project number	Project Number
Date		Issue Date	121
Drawn by		Author	
www.autodesk.com/revit		Checked by	Checker
			Scale

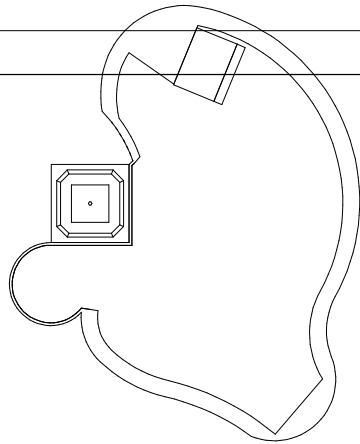


115
1

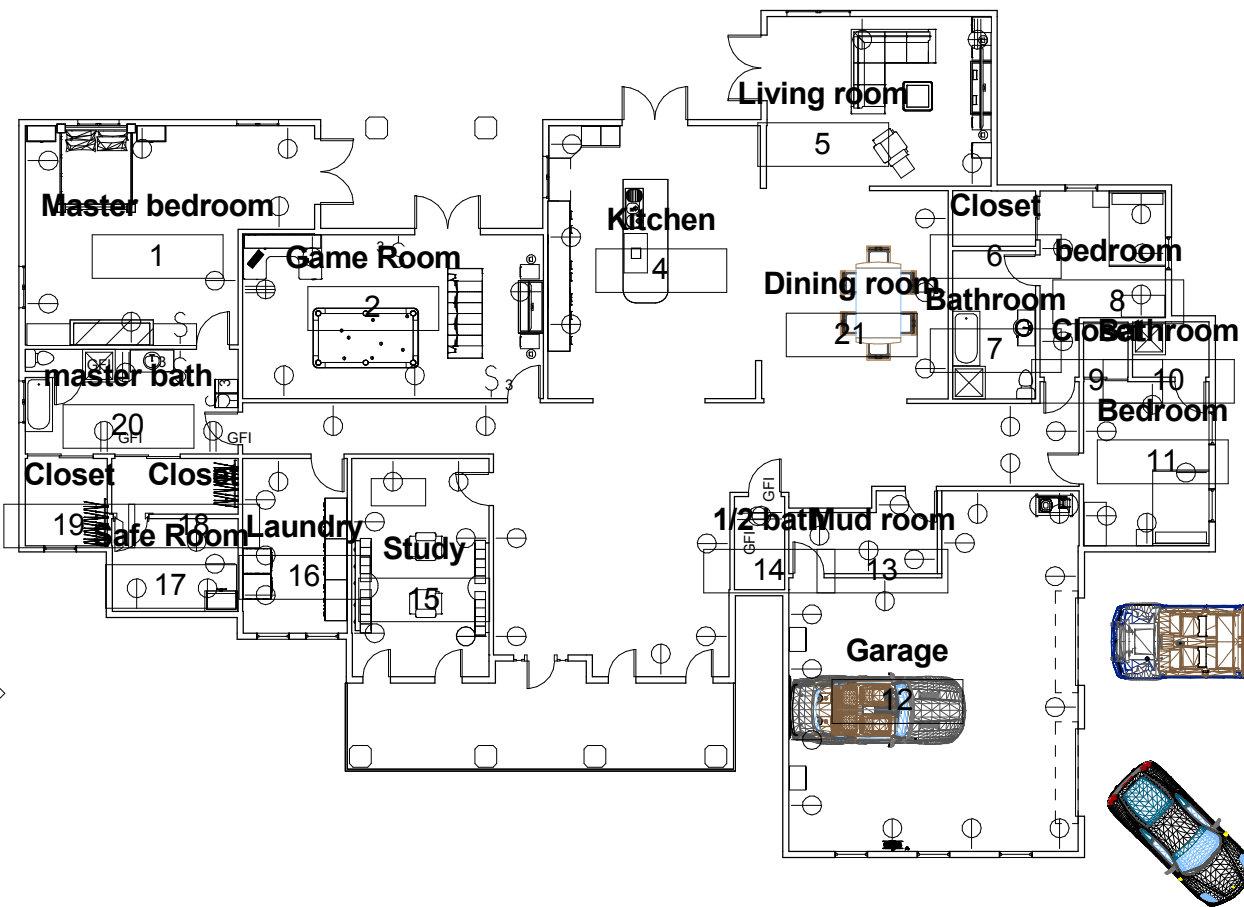

120
1

Autodesk Revit®	Owner	floor plan	
	Project Name	Project number	Project Number
Date		Issue Date	
Drawn by		Author	Scale 1/16" = 1'-0"
Checked by		Checker	

www.autodesk.com/revit

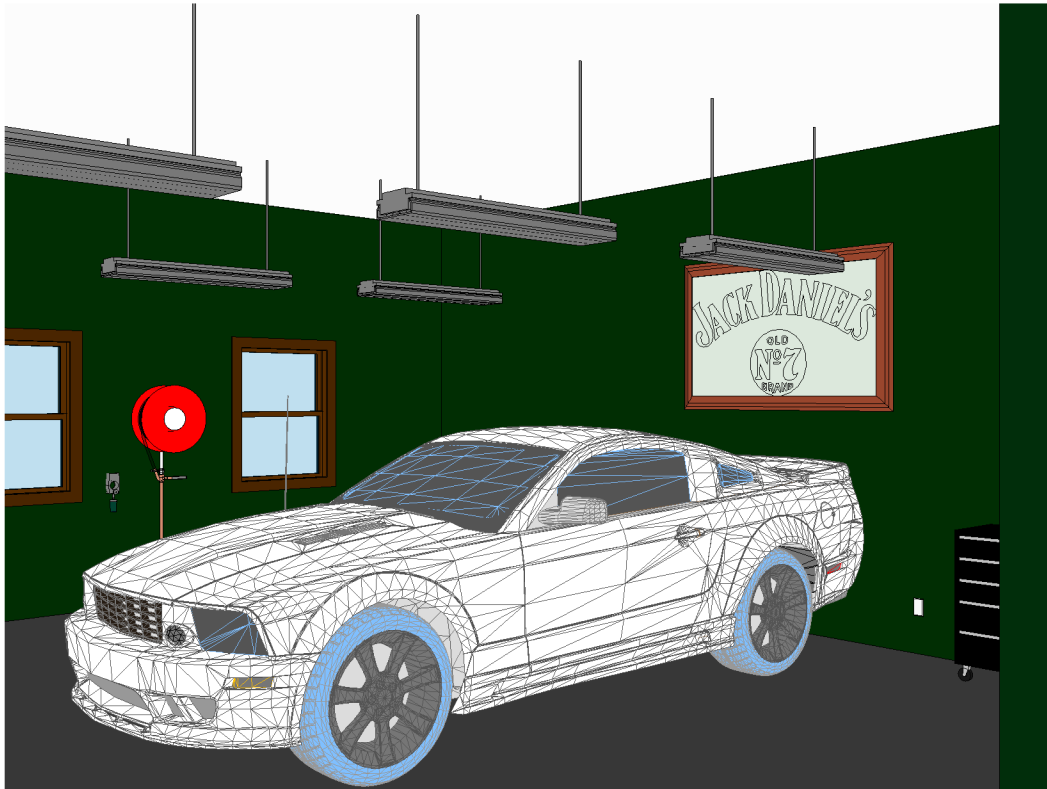

① garage

Autodesk® Revit®

www.autodesk.com/revit

Owner


Project Name

garage 1

Project number	Project Number
Date	Issue Date
Drawn by	Author
Checked by	Checker

123

Scale

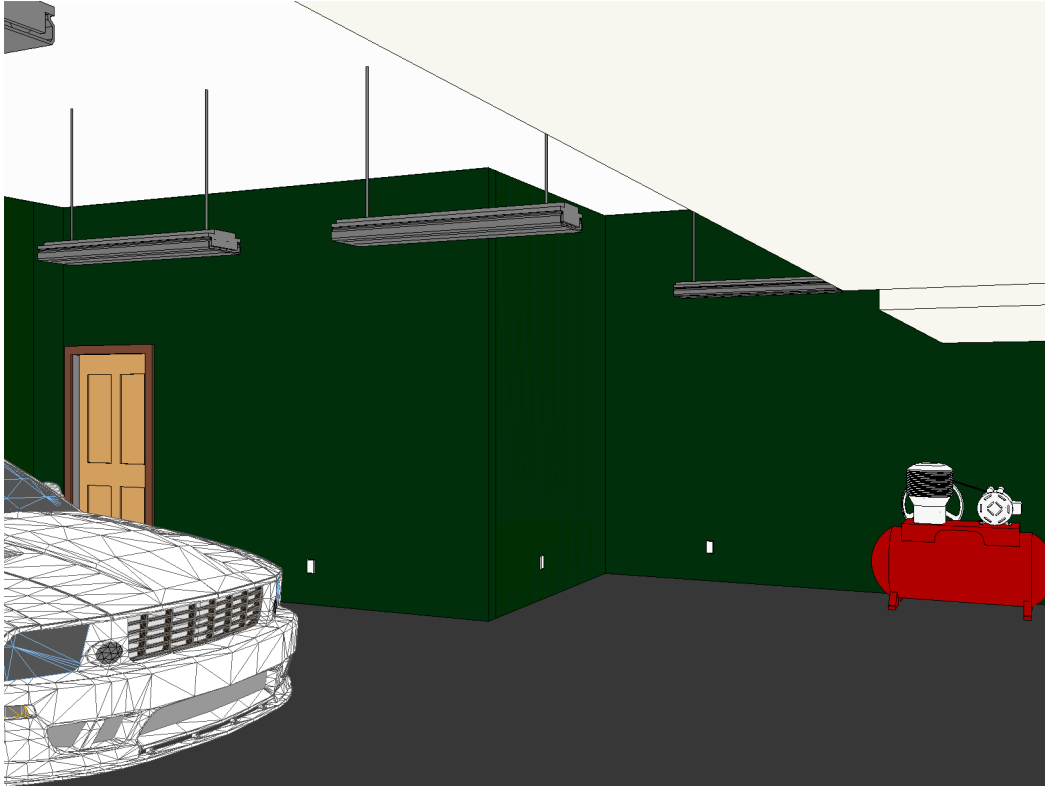

① 3D View 1

Autodesk® Revit®

www.autodesk.com/revit

Owner

Project Name

garage 2

Project number	Project Number
Date	Issue Date
Drawn by	Author
Checked by	Checker

124

Scale